

R.P.O. Vol.

Fol. Redefinition Plan

Cadastral Sheet G.7.0. 63A

4/d

C.T. Vol.

Fol.

Ward of Siparia


County of St. Patrick.

Oropouche Lagoon,

Block 5.

Vide Bk. 892 fol. 97

C.T. Vol. 1175 fol. 269

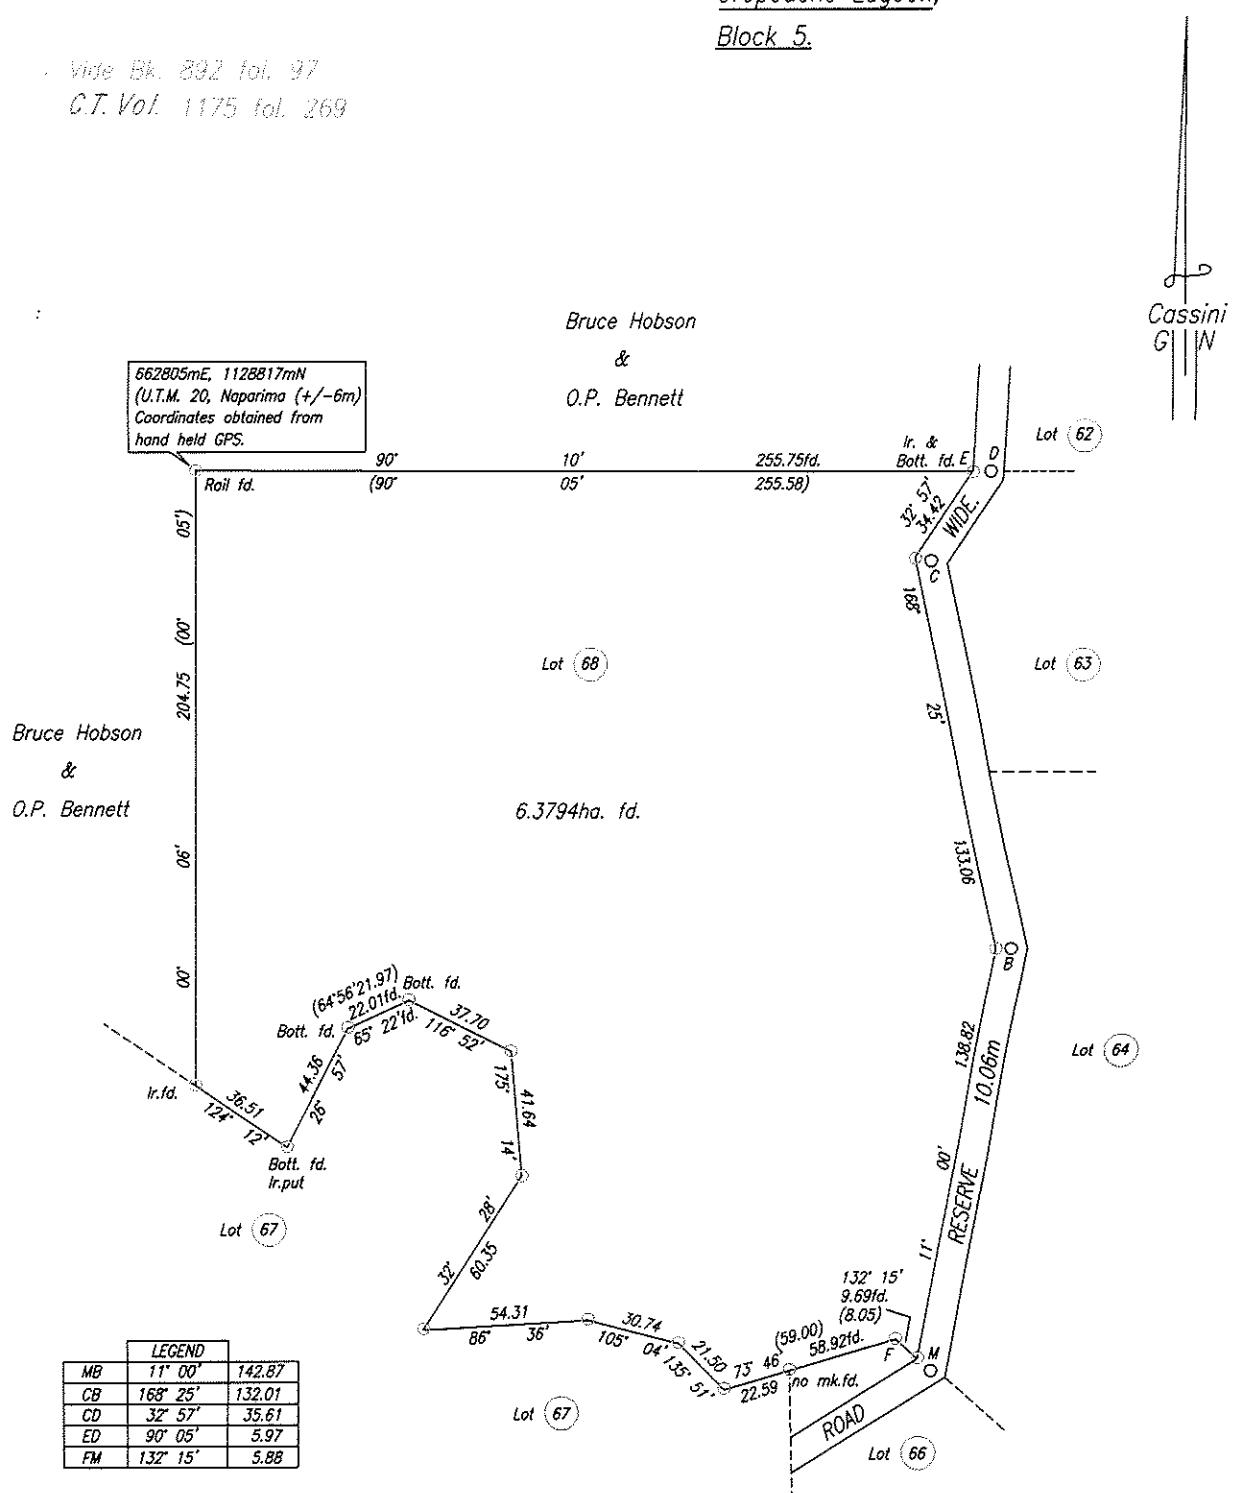

Denotes Iron put except otherwise stated.

Bearings are Cassini Grid based on Solar Observations.

PLAN of a Parcel of land coloured pink in the Ward of Siparia

Containing six point three seven nine four hectares

Redefined by me, with due authority, in April, 2010

In accordance with Regulation 25(1) of the Land Surveyors' Regulations 1998,
I certify that this plan is correct.

SCALE 1:2500


Distances are in Metres

MINISTRY OF AGRICULTURE
Survey & Mapping Division

#386 RR

JUN 3 2010

LANDS & MARINE RESOURCES

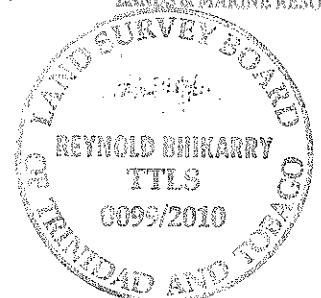

Entered

Trinidad & Tobago Land Surveyor . . . 12th May 2010